


DO NOT SCALE

A4

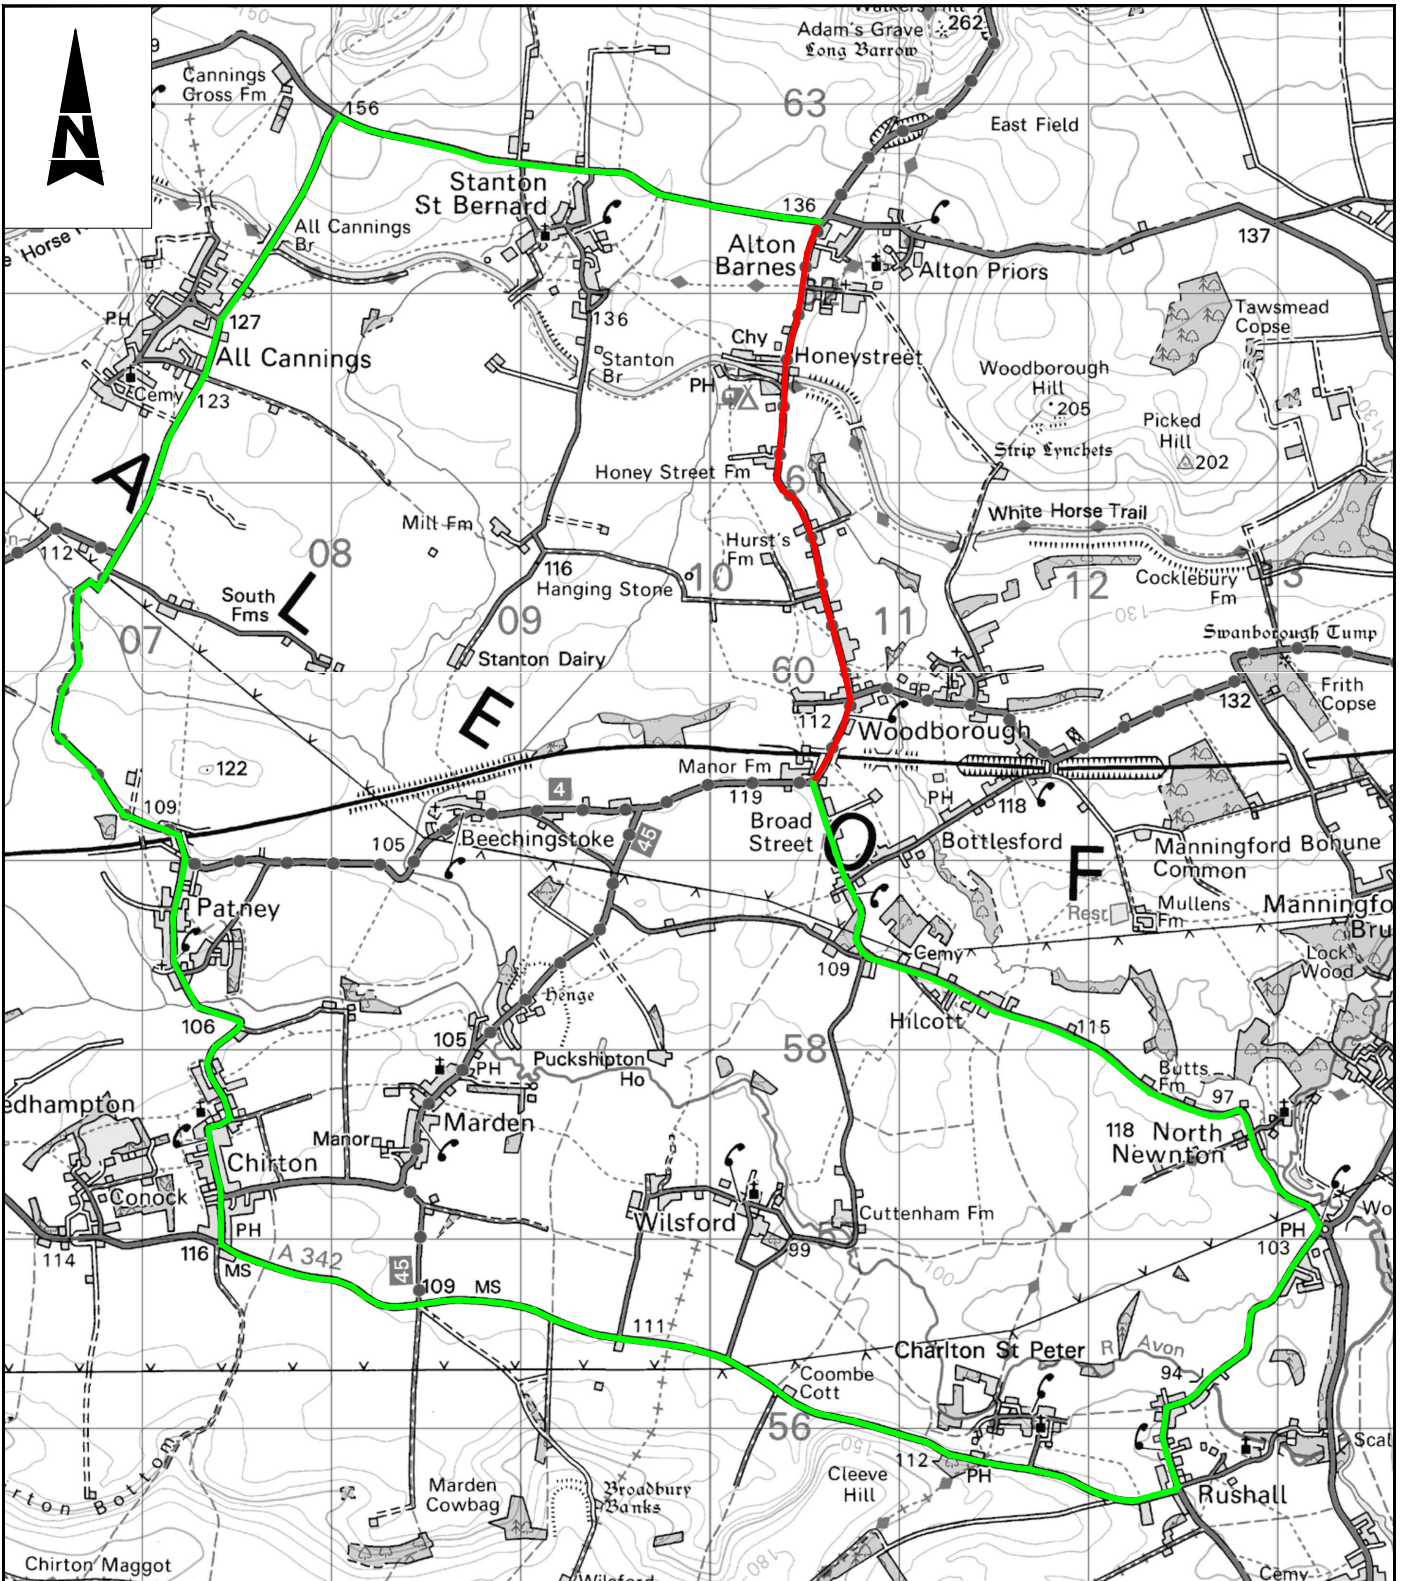

WC Brief No: TBC
 Client Finance Code: TBC
 Works Order No: TBC
 Postal Area: SN9

Philips Street Atlas: Page 181 C6 & C7
 Road Speed Limit: 30 / 40mph

Notes

- Limits of work are approximate and are to be agreed on site with the Engineer.

Key

- Proposed Road Closure
- Proposed Diversion Route

USRN: 18501392 , 18503446, 18501263 & 18501401
 OS Grid Ref:
 410694, 159696 to 410702, 160123
 410709, 159867 to 410792, 159883

THIS MAP IS REPRODUCED FROM ORDNANCE SURVEY MATERIAL WITH THE PERMISSION OF ORDNANCE SURVEY ON BEHALF OF THE CONTROLLER OF HER MAJESTY'S STATIONERY OFFICE. © CROWN COPYRIGHT. UNAUTHORISED REPRODUCTION INFRINGES CROWN COPYRIGHT AND MAY LEAD TO PROSECUTION OR CIVIL PROCEEDINGS. 100049050, 2014

SAFETY, HEALTH AND ENVIRONMENTAL INFORMATION

IN ADDITION TO THE HAZARDS/RISKS NORMALLY ASSOCIATED WITH THE TYPES OF WORK DETAILED ON THIS DRAWING, NOTE THE FOLLOWING SIGNIFICANT RESIDUAL RISKS

CONSTRUCTION	NONE
MAINTENANCE/CLEANING	NONE
USE	NONE
DECOMMISSIONING/DEMOLITION	NONE

C2	Approved by Wiltshire Council	SL	13/03/18	DR	JG
C1	First Issue	SR	20/02/18	DR	JG
Rev	Description	By	Date	Chk'd	Auth



Atkins Limited
 Consulting Engineers,
 County Gate, County Way
 Trowbridge, Wiltshire
 BA14 7FJ
 Tel: 01225 730360

www.atkinsglobal.com



Client
Wiltshire Council
 Where everybody matters

Project
 Major Maintenance 2018/2019
 Surface Only Scheme 2018/2019

Title
 Broad Street, Woodborough
 Proposed Diversion Route

Sheet Size	Original Scale	Designed/Drawn	Checked	Authorised
A4	N.T.S	SR	DR	JG
Status	Drawing Number	Date	Date	Date
S2	WHCC_HM-ATK-HSN-1819S00611-DR-D-0004	20/02/18	20/02/18	20/02/18
Rev	C2			